


Extended Toes

Typical Small, Medium & Large Extended Toe

Precast headwall will be cast without a toe and with connection points to allow extended toe to be connected to headwall. The extended toe and headwall will arrive as separate components which must be joined and made good on site by others.

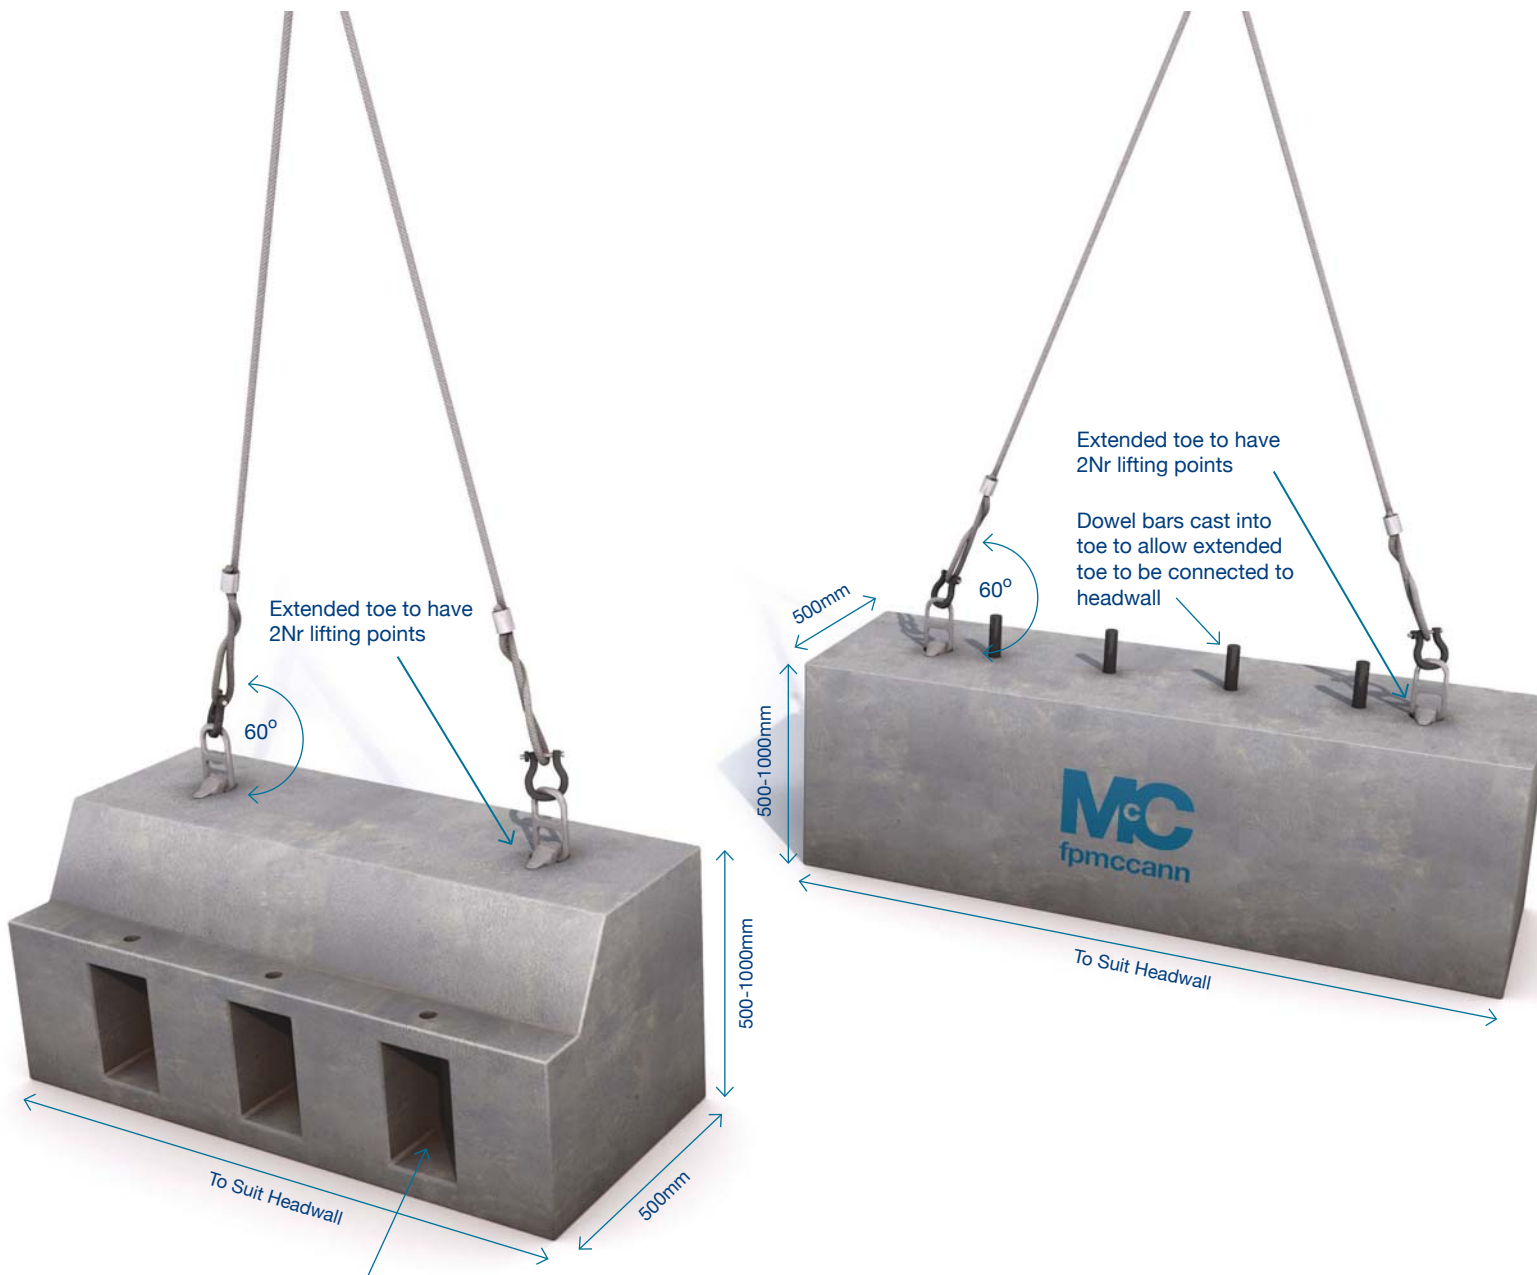

210x125mm holes to allow extended toe to be connected to headwall. Void filled on site by others

Typical XL & XXL Extended Toe

Extended toe will be cast to suit the existing toe on the precast headwall. 210x125mm holes at the front of the extended toe to allow it to be connected to the existing precast headwall. The precast headwall and extended toe will arrive to site as 4 separate components which must be joined and made good on site by others